


# AMPER

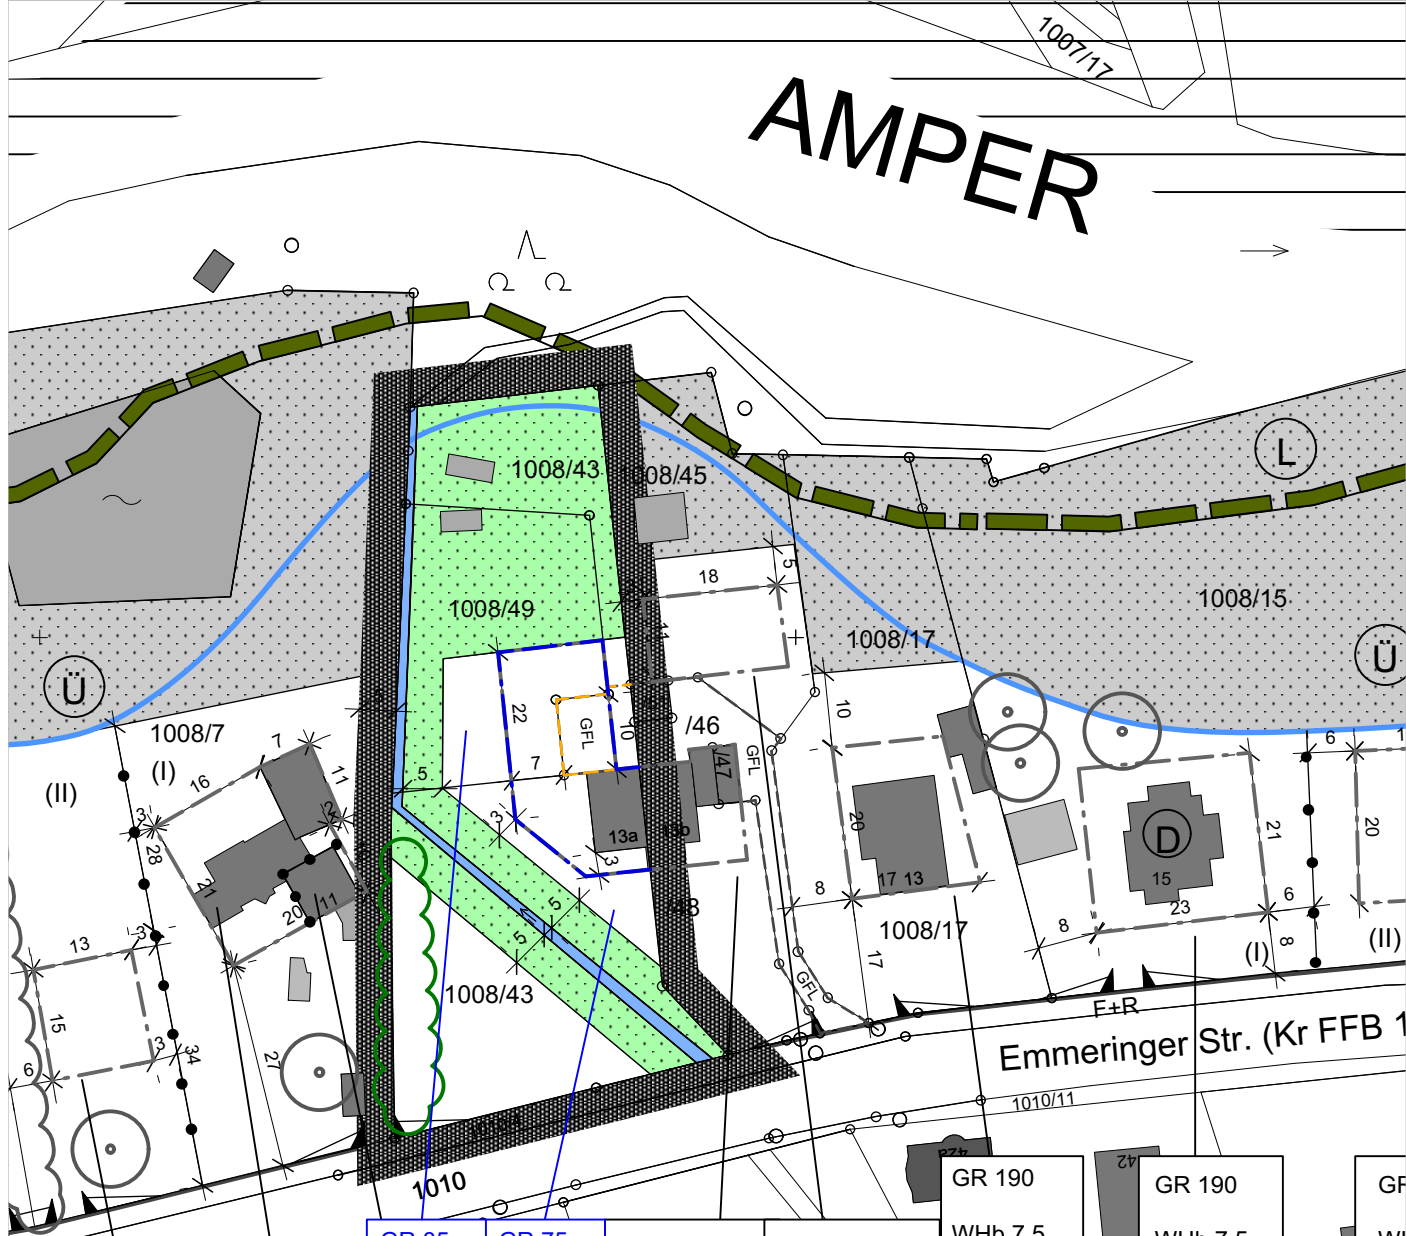


GR 130 WHb 6,0 FHb 9,0	GR 180 WHb 6,0 FHb 9,0	GR 60 WHb 7,0 FHb 9,0	GR 85 WHb 6,5 FHb 9,5	GR 75 WHb 6,5 FHb 9,5	GR 75 WHb 6,5 FHb 9,5	GR 85 WHb 6,5 FHb 9,5	GR 190 WHb 7,5 FHb 10,0	GR 190 WHb 7,5 FHb 11,5	GR 190 WHb 7,5 FHb 11,5
------------------------------	------------------------------	-----------------------------	-----------------------------	-----------------------------	-----------------------------	-----------------------------	-------------------------------	-------------------------------	-------------------------------

BP Nr. 1177  
"Nördlich der Emmeringer / Brucker Straße"  
1. Änderung

Entwurf (16.07.2019)

PVÄWM

M 1:1.000

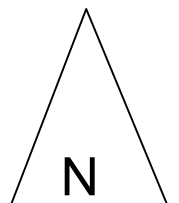

3/16

403/62

+